



SECTION A-A
(TYPICAL 3-LANE, 1-WAY WITH SHOULDERS)


* The 4.5 m (15') dimension should be adjusted to 3.6 m (12') min. to 5.5 m (18') max. when placed adjacent to existing pcc pavement structure so that the joints are in prolongation.

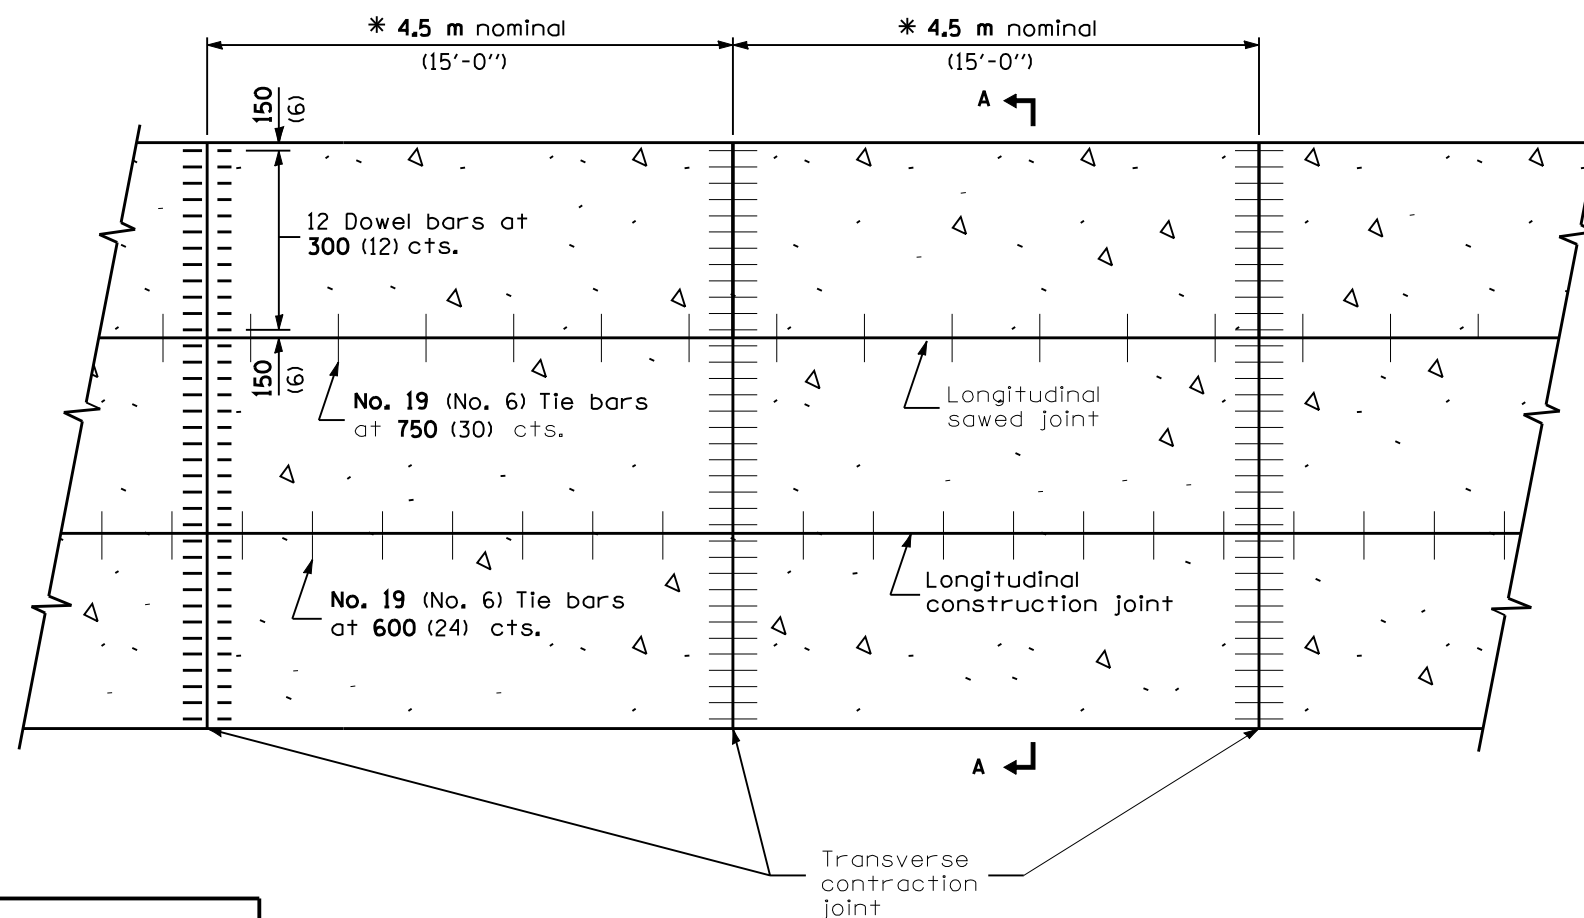

PLAN

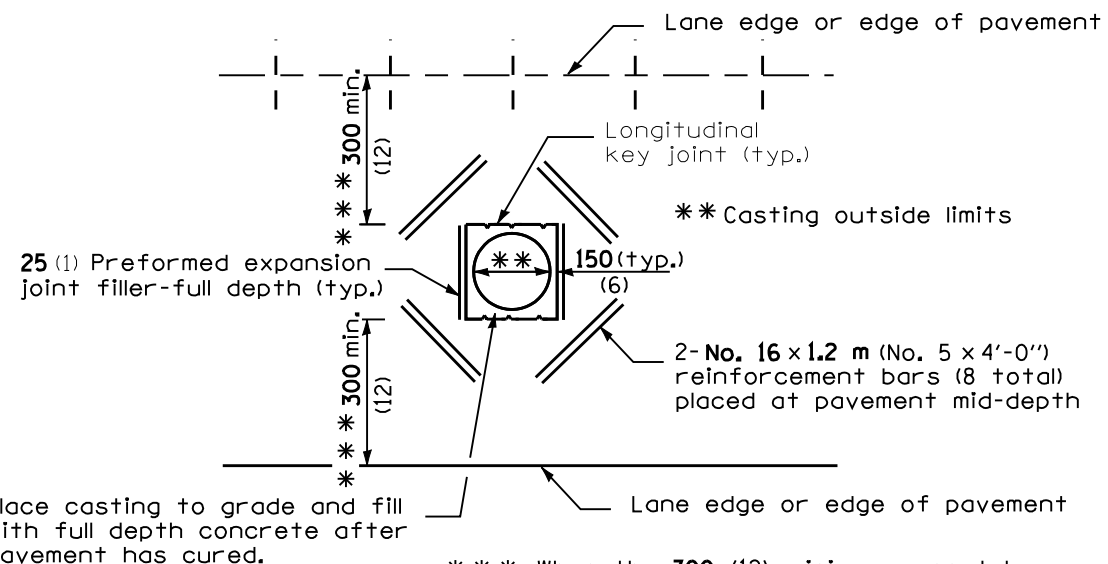

**DETAIL OF ADDED REINFORCEMENT
FOR PAVEMENT BLOCK-OUTS**

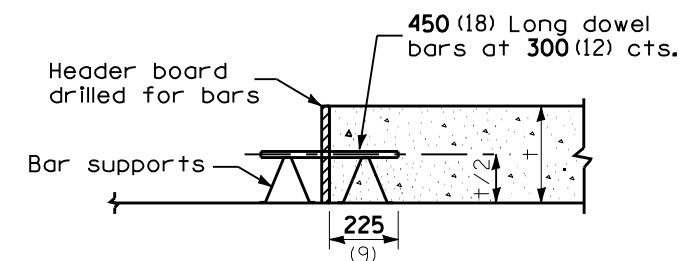

TRANSVERSE CONSTRUCTION JOINT

GENERAL NOTES

See Standard 420001 for details of joints not shown.

All dimensions are in millimeters (inches) unless otherwise shown.

DATE	REVISIONS	10.8 m (36') JOINTED PCC PAVEMENT
8-1-05	Added "Stabilized" to subbase and bar supports to constr. jt.	
1-1-04	Minor corrections of joint information.	
		STANDARD 420106-03